



Tenotenda diametro mt. 30,00 – Cupola mt. (1,00+7,00+1,00) x 2,00 – H. mt. 10,00  
 Ring cm 90 – H. 11,00 mt. – Contropali H. 7,50 mt. – h. 3,50 mt.

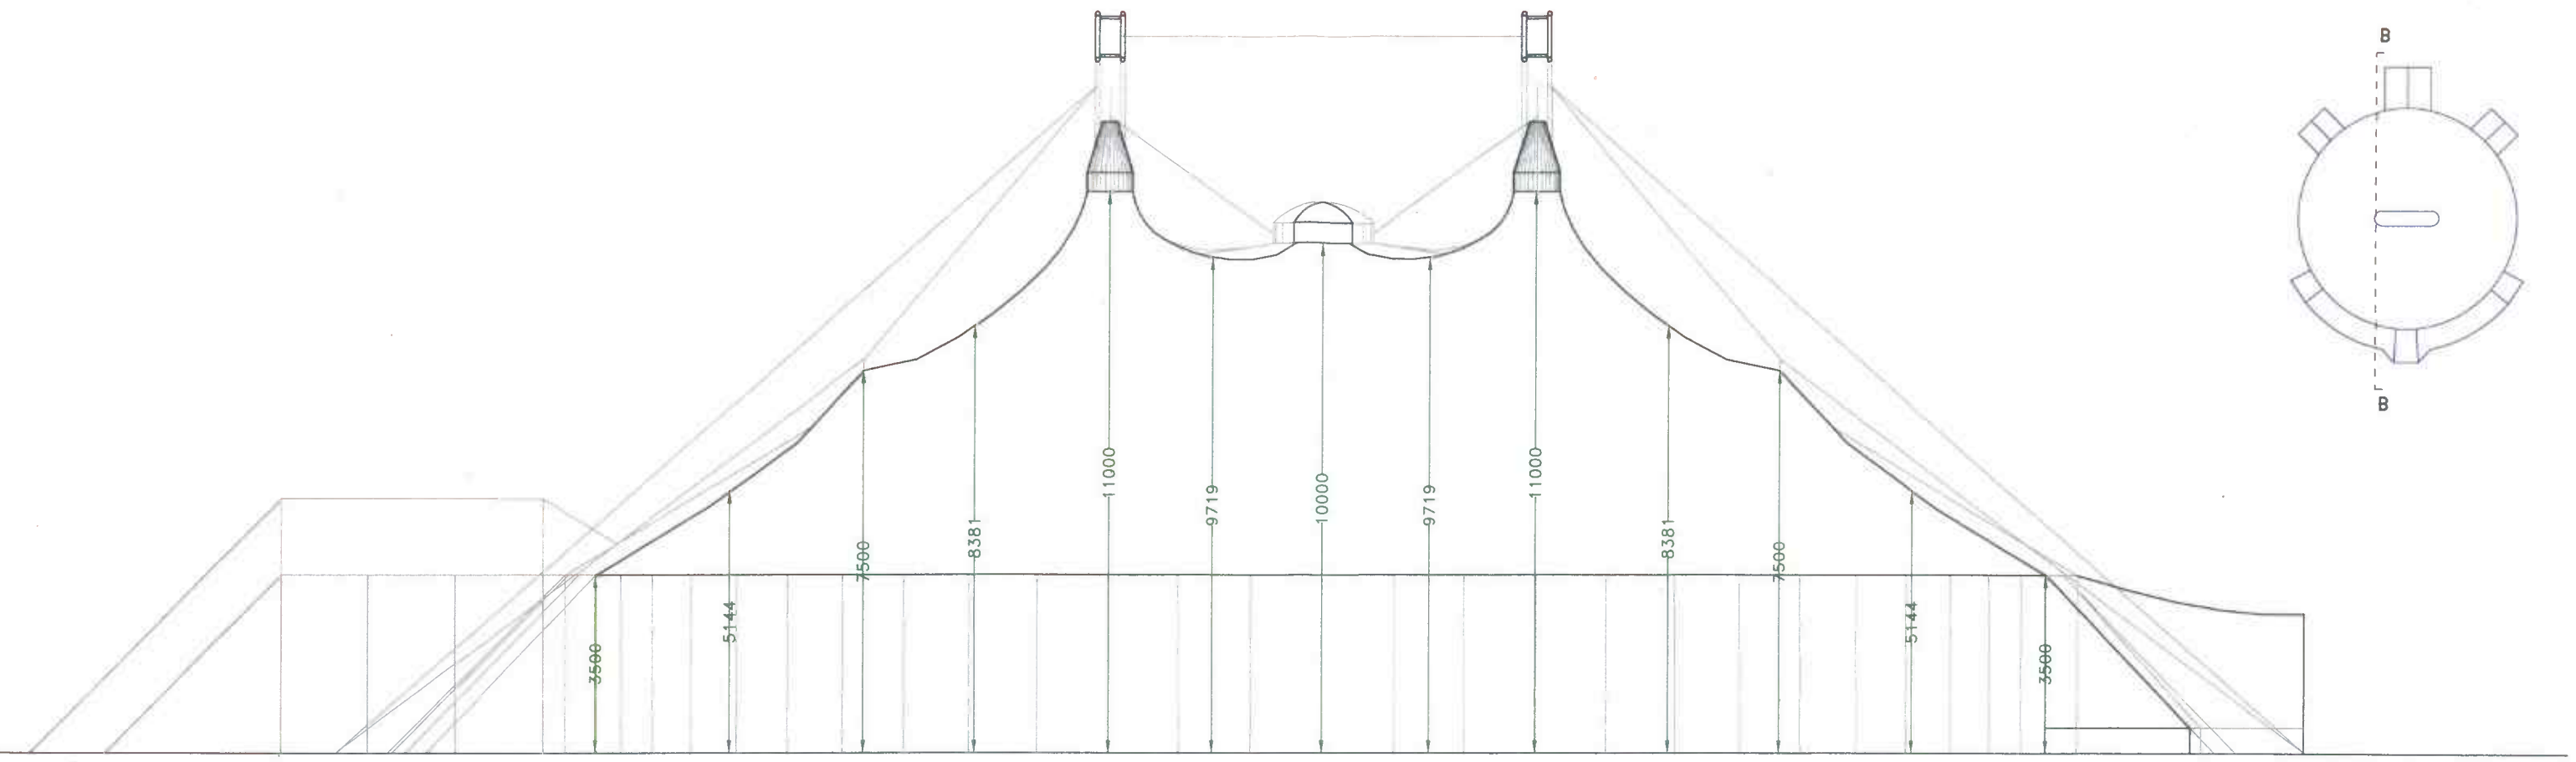

SEZIONE B-B

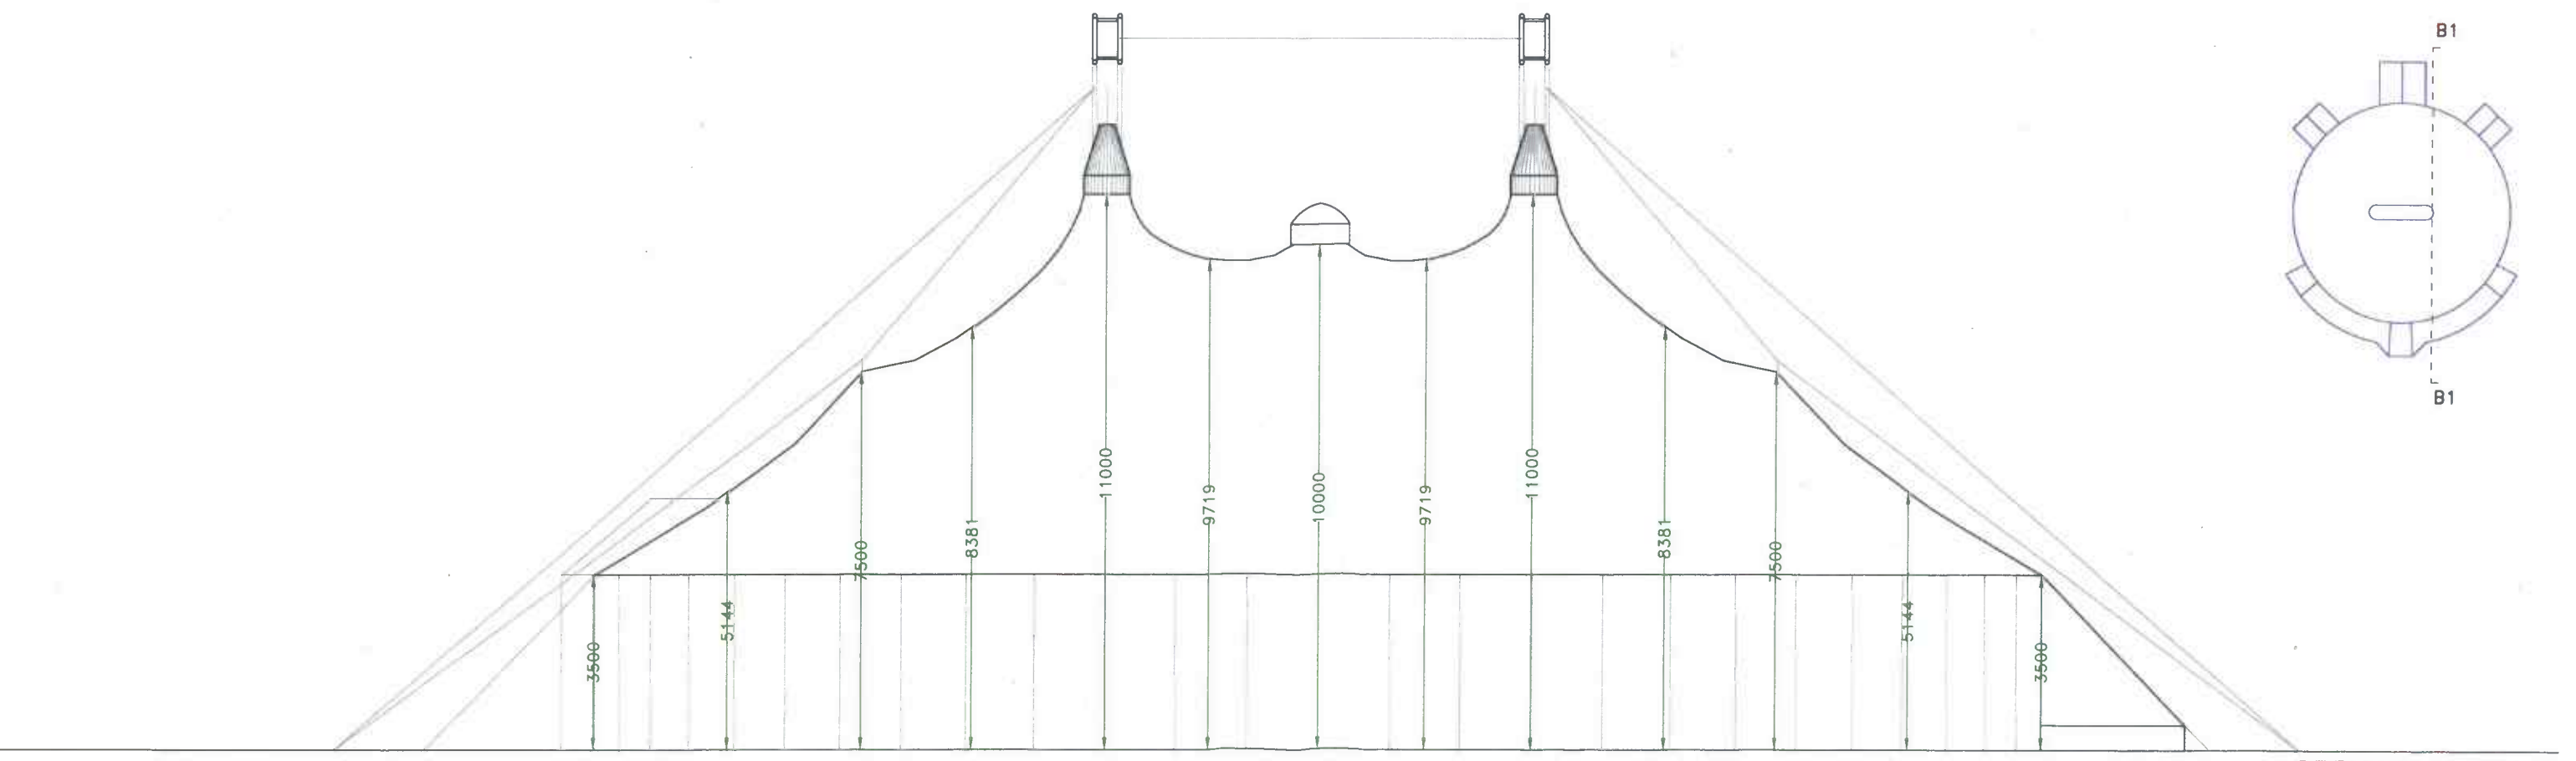

SEZIONE B1-B1